


PIANO SEMINTERRATO

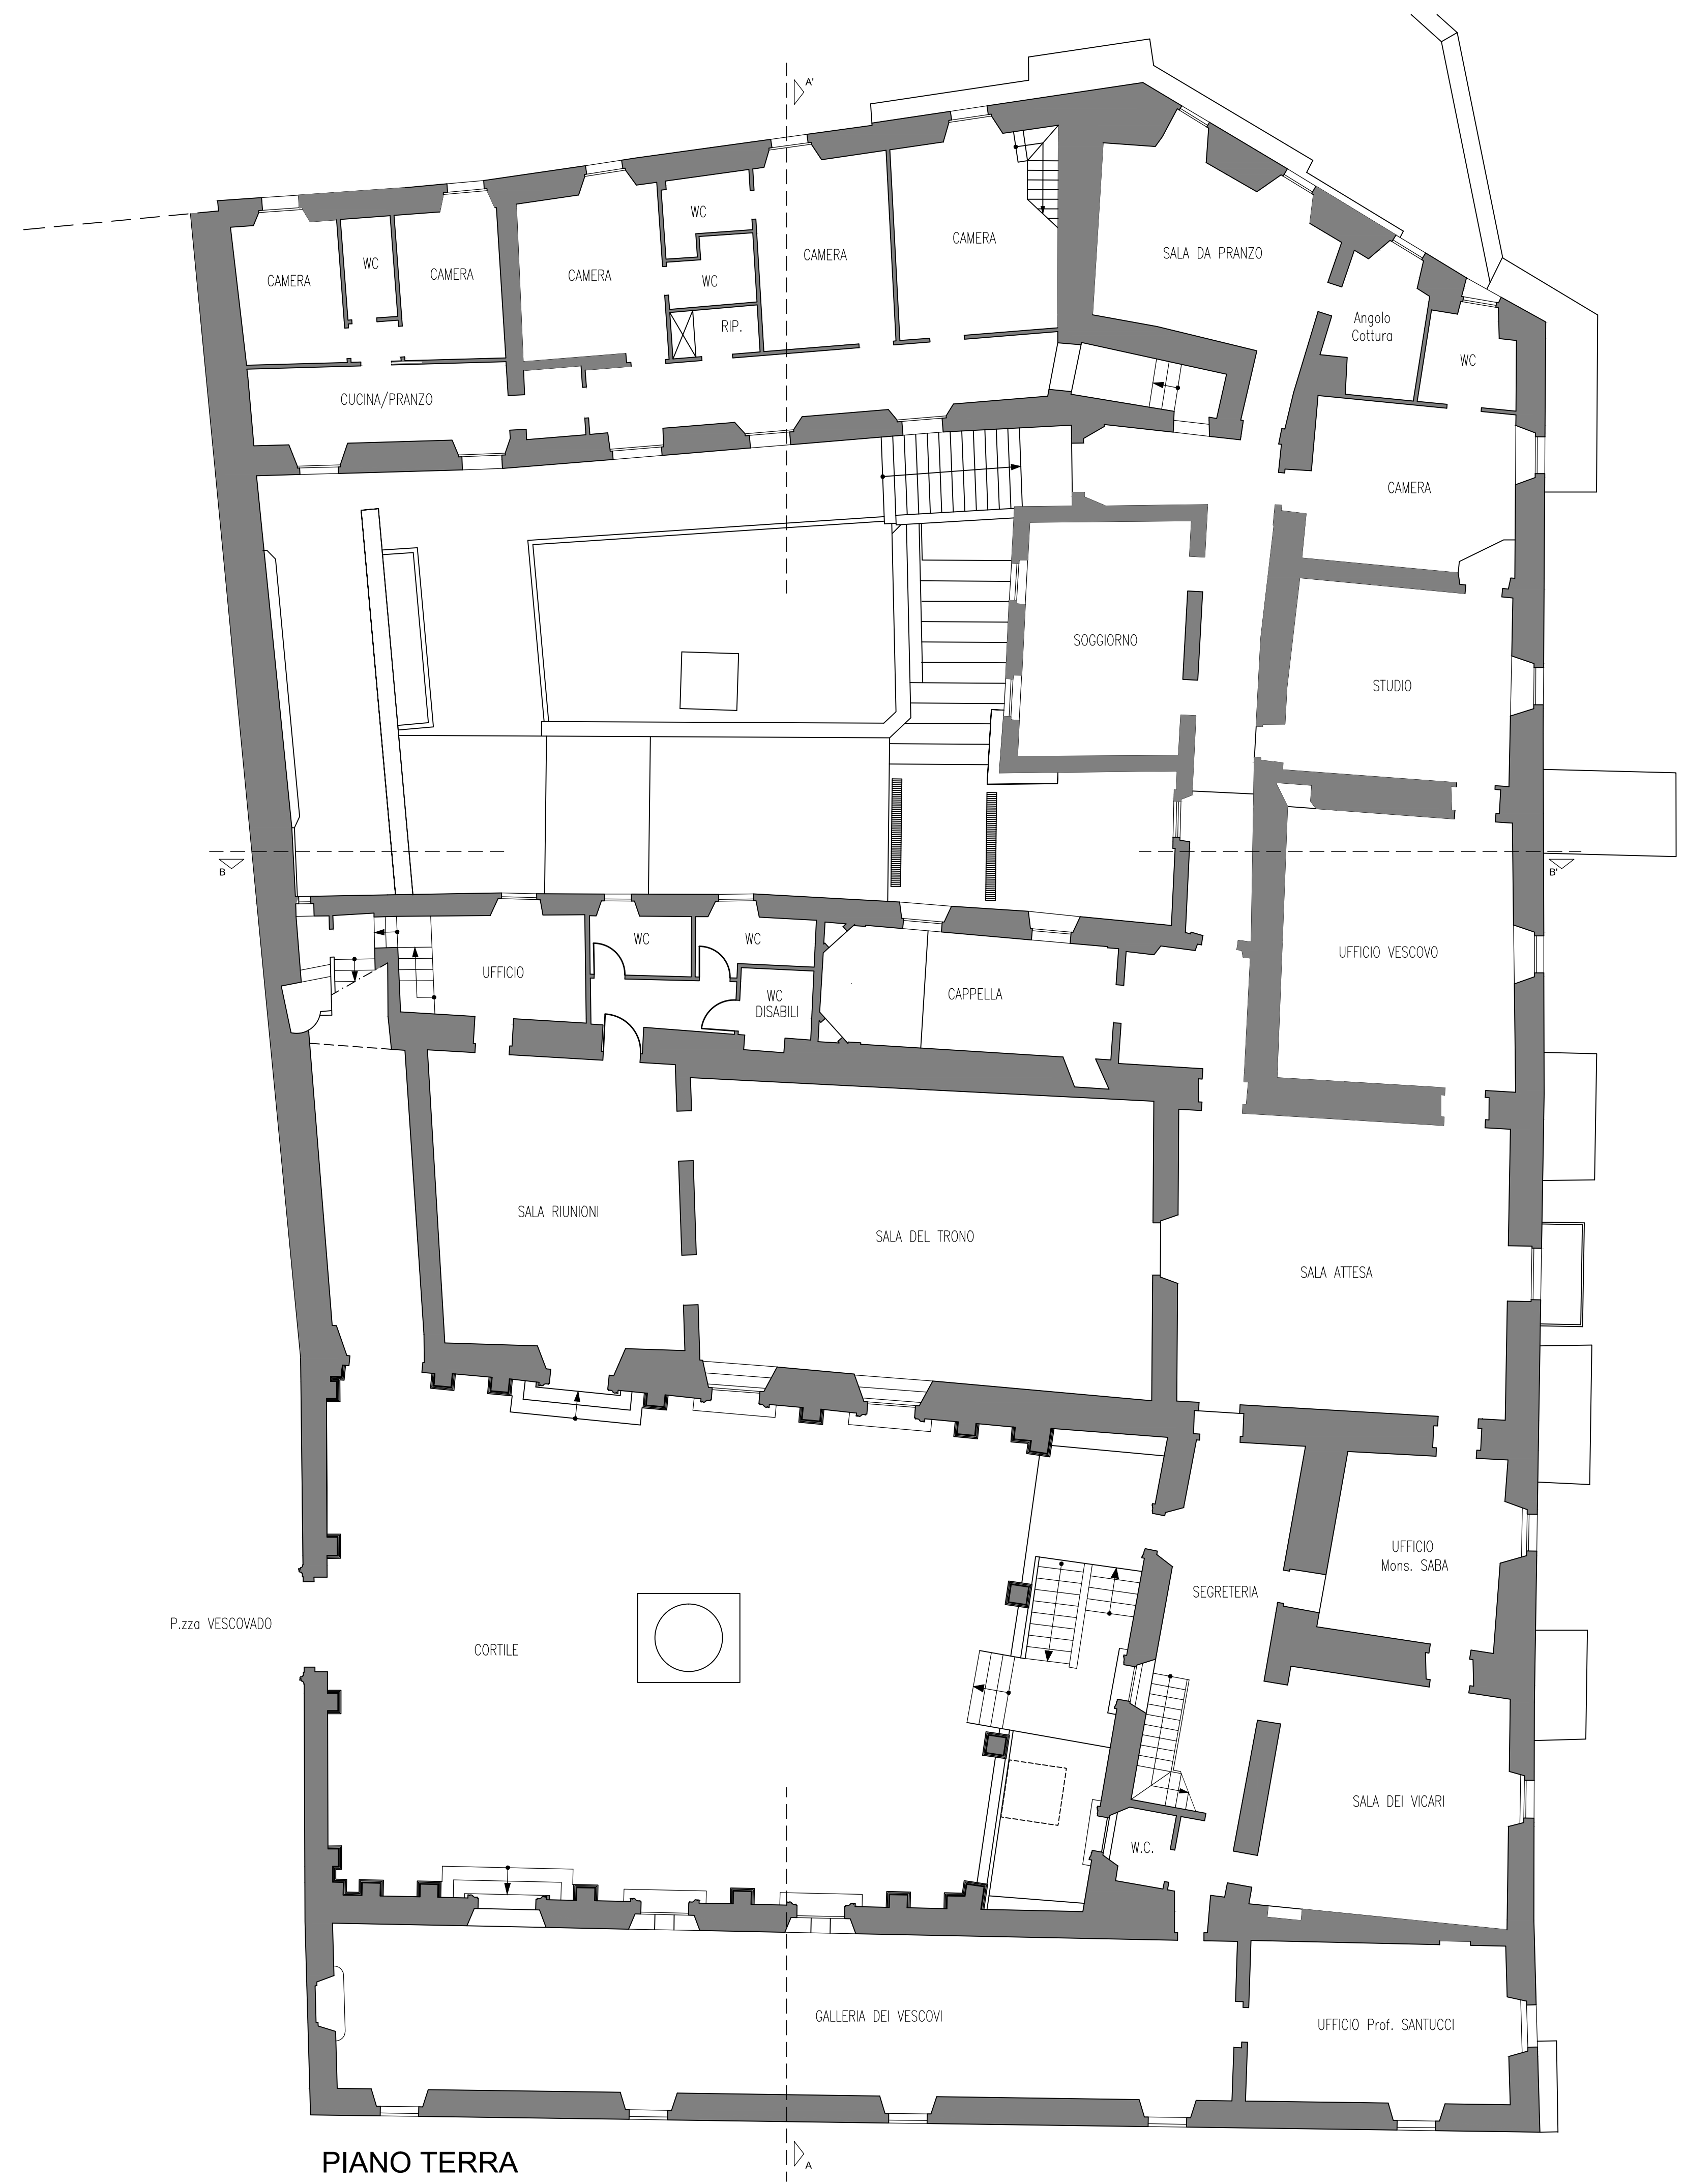

PIANO TERRA